

© Copyright Reserved.  
The contractor shall verify and be responsible for all dimensions. Do not scale the drawing – any errors or omissions shall be reported to the Design Team without delay.

The copyrights to all designs and drawings are the property of Cadd-Abilities Design & Drafting Ltd. Reproduction or use for other than that authorized by Cadd-Abilities Design & Drafting Ltd. is forbidden.



STRATHCONA  
COUNTY

3	Facility Update	03.18.15
2	Facility Update	02.18.15
1	Facility Update	10.31.13

NO	DESCRIPTION	DATE
REVISIONS		

SEAL / PERMIT

PROJECT

Good Hope Hall

21076 Township Road 542  
Strathcona County, AB


SHEET TITLE

FLOOR PLAN

Scale	Drawn	Checked
3/32"=1'-0"	MQ	TMN


Date (MM-DD-YY)	Sheet No.
03-18-2015	

Project No.	A1
15-04	

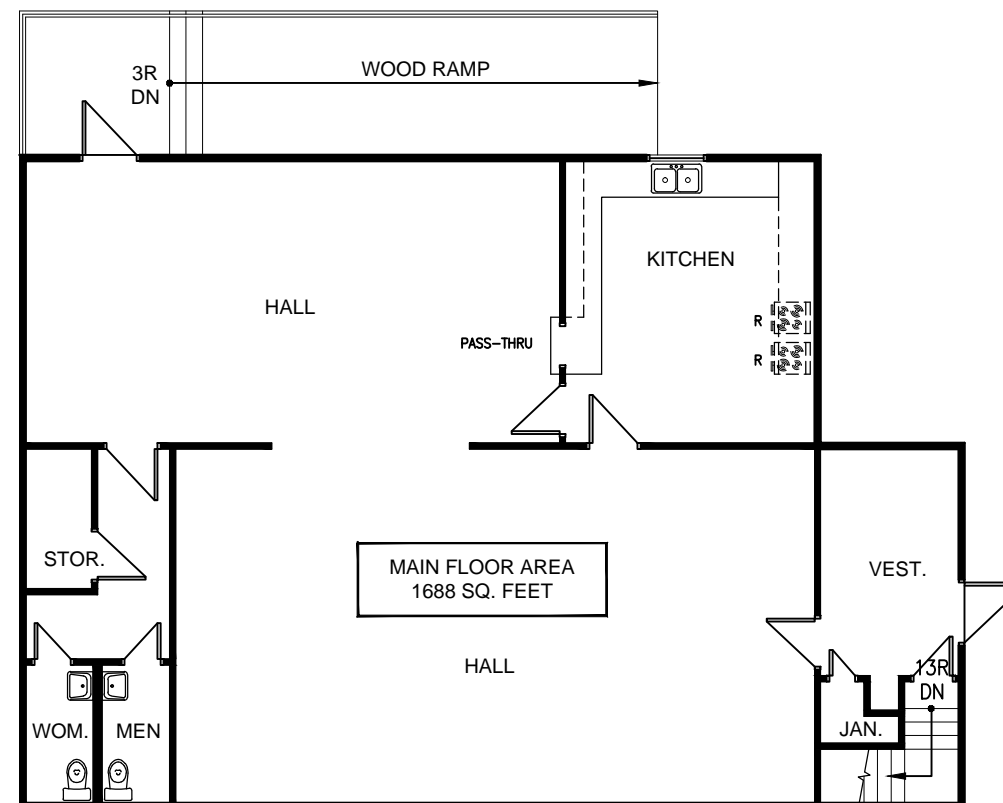

1 MAIN FLOOR PLAN

A1 3/32" = 1'-0"

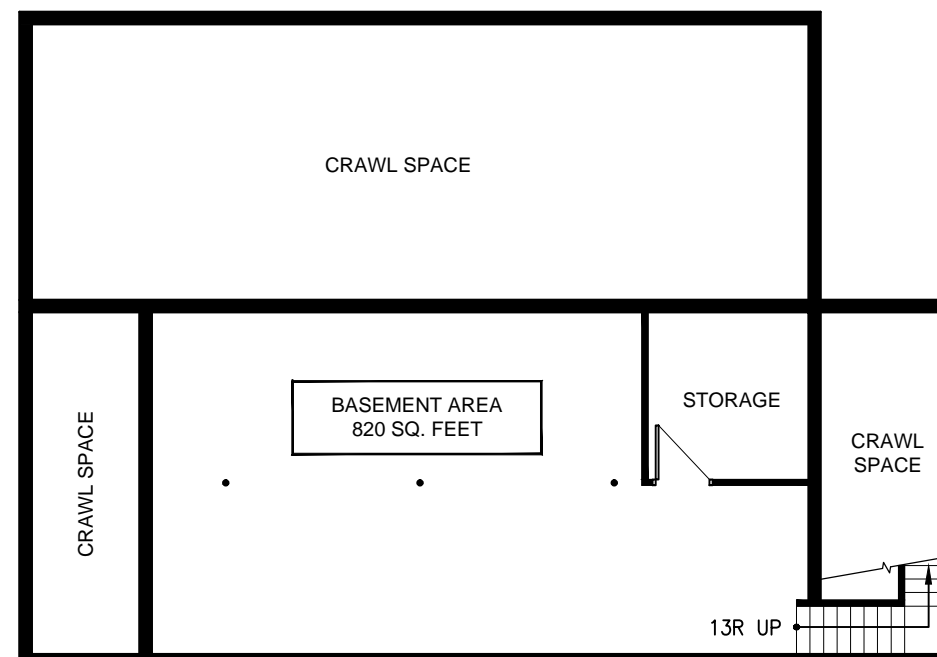

2 BASEMENT FLOOR PLAN

A1 3/32" = 1'-0"

